



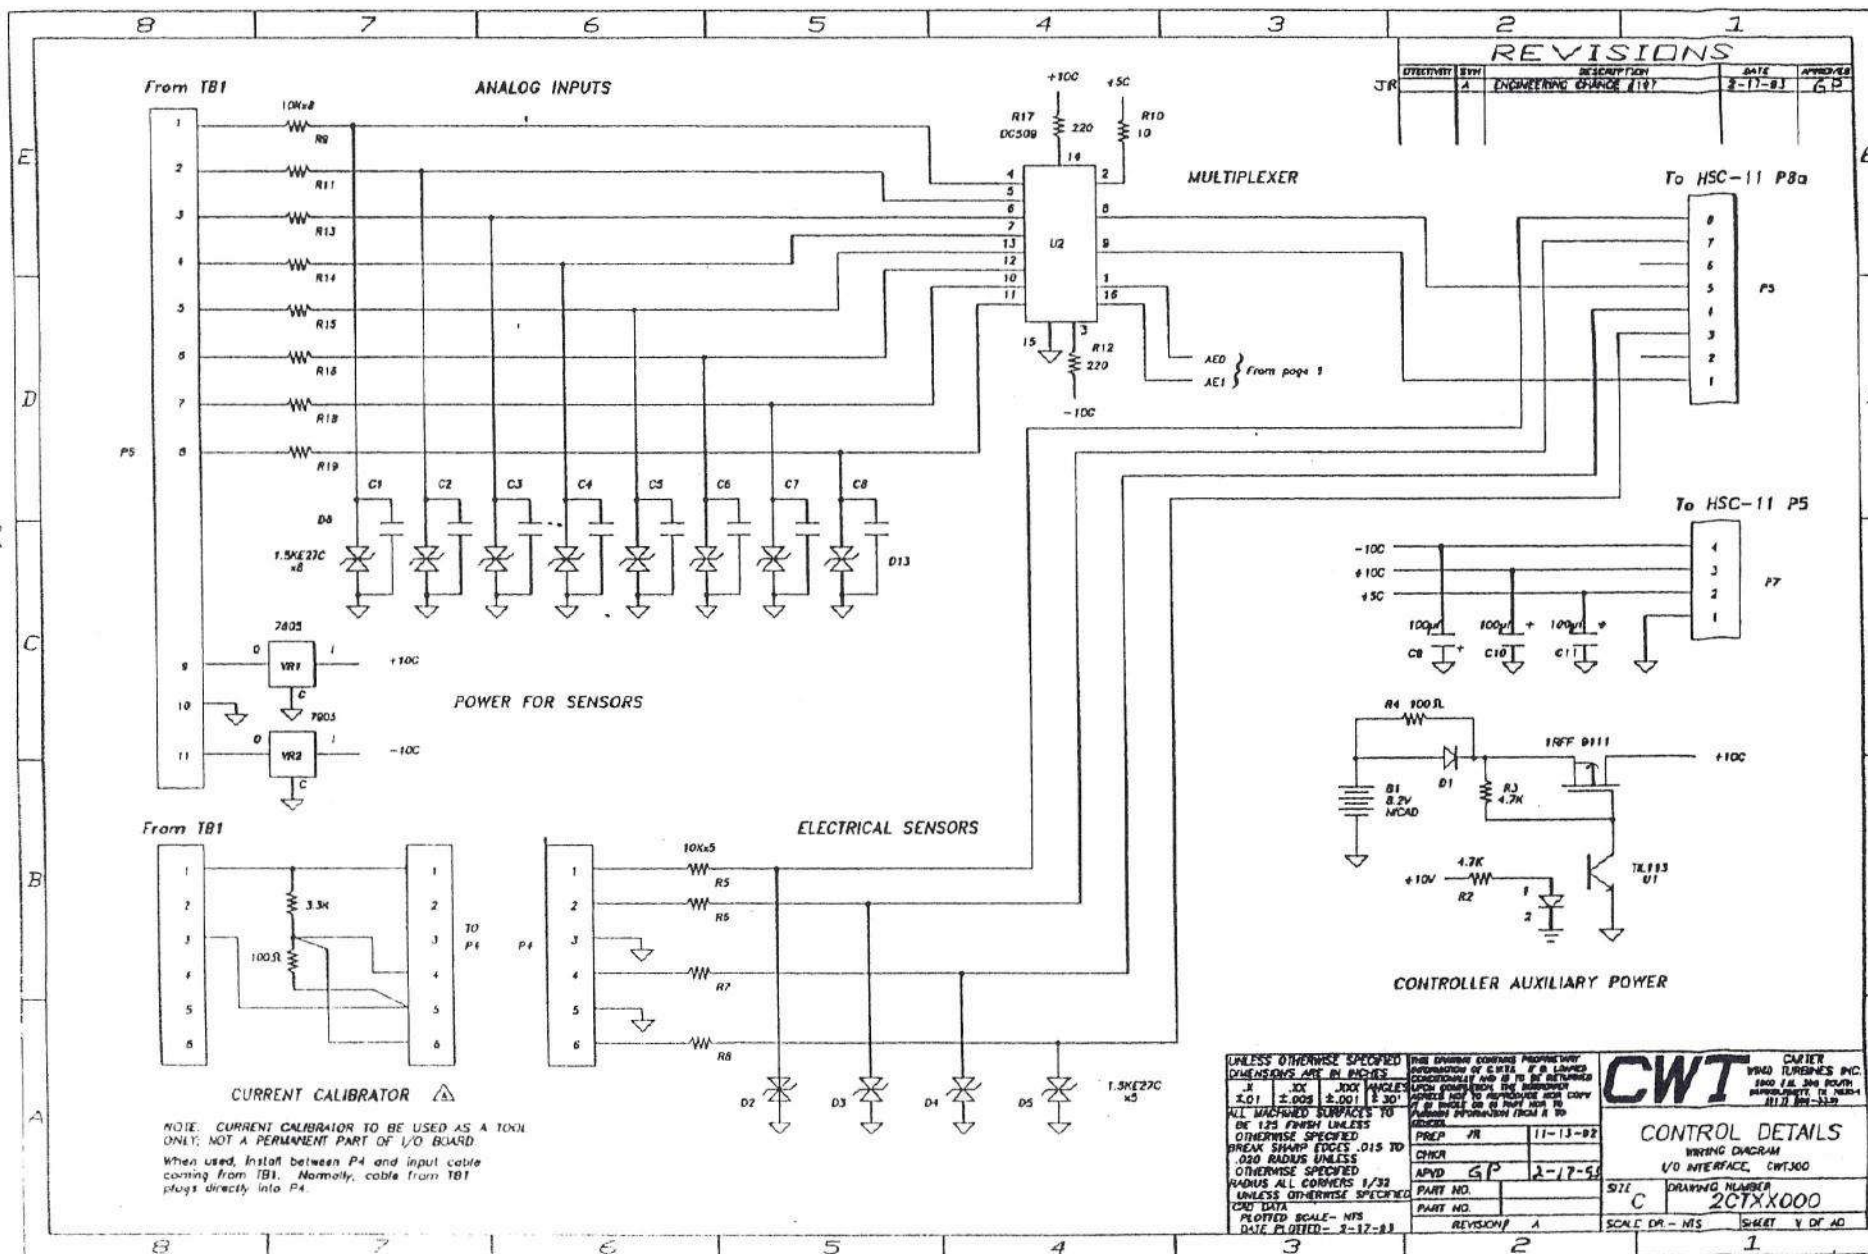


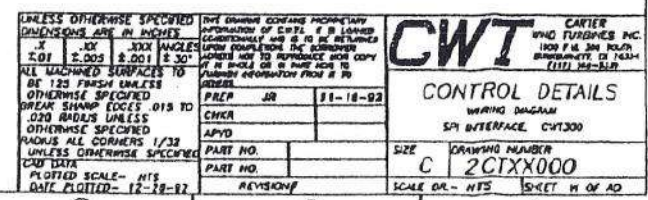





-89-

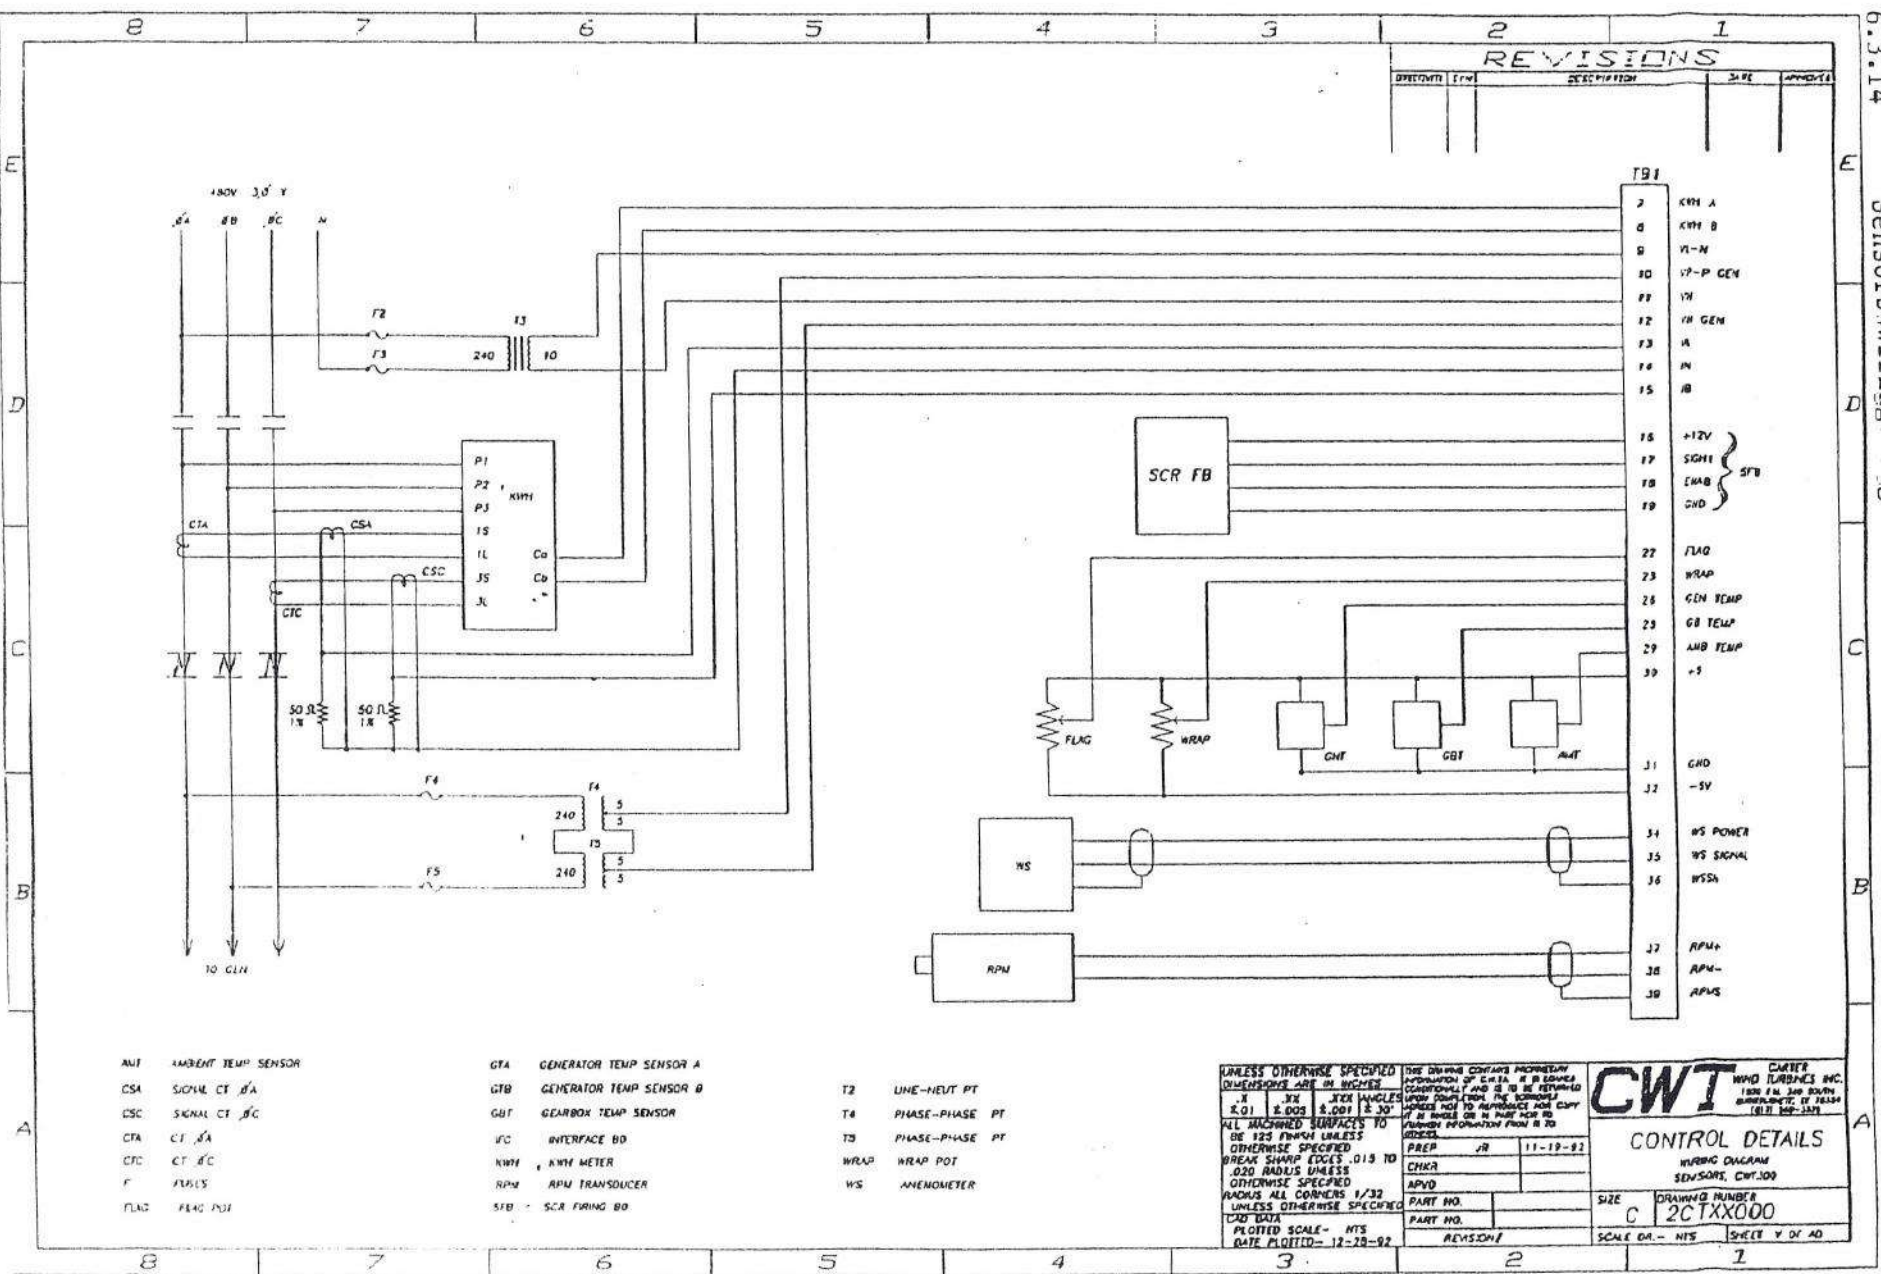



AUT AMBIENT TEMP SENSOR
 CSA SIGNAL CT A
 FLAG FLAG POT


GFA GENERATOR TEMP SENSOR A
 GTB GENERATOR TEMP SENSOR B
 GBT GEARBOX TEMP SENSOR
 IFC INTERFACE BD
 KWH KWH METER
 RPN RPN TRANSDUCER
 SFB SCR FIRING BD


T2 LINE-NEUT PT
 T4 PHASE-PHASE PT
 T5 PHASE-PHASE PT
 WRAP WRAP POT
 WS ANEMOMETER

UNLESS OTHERWISE SPECIFIED
 DIMENSIONS ARE IN INCHES


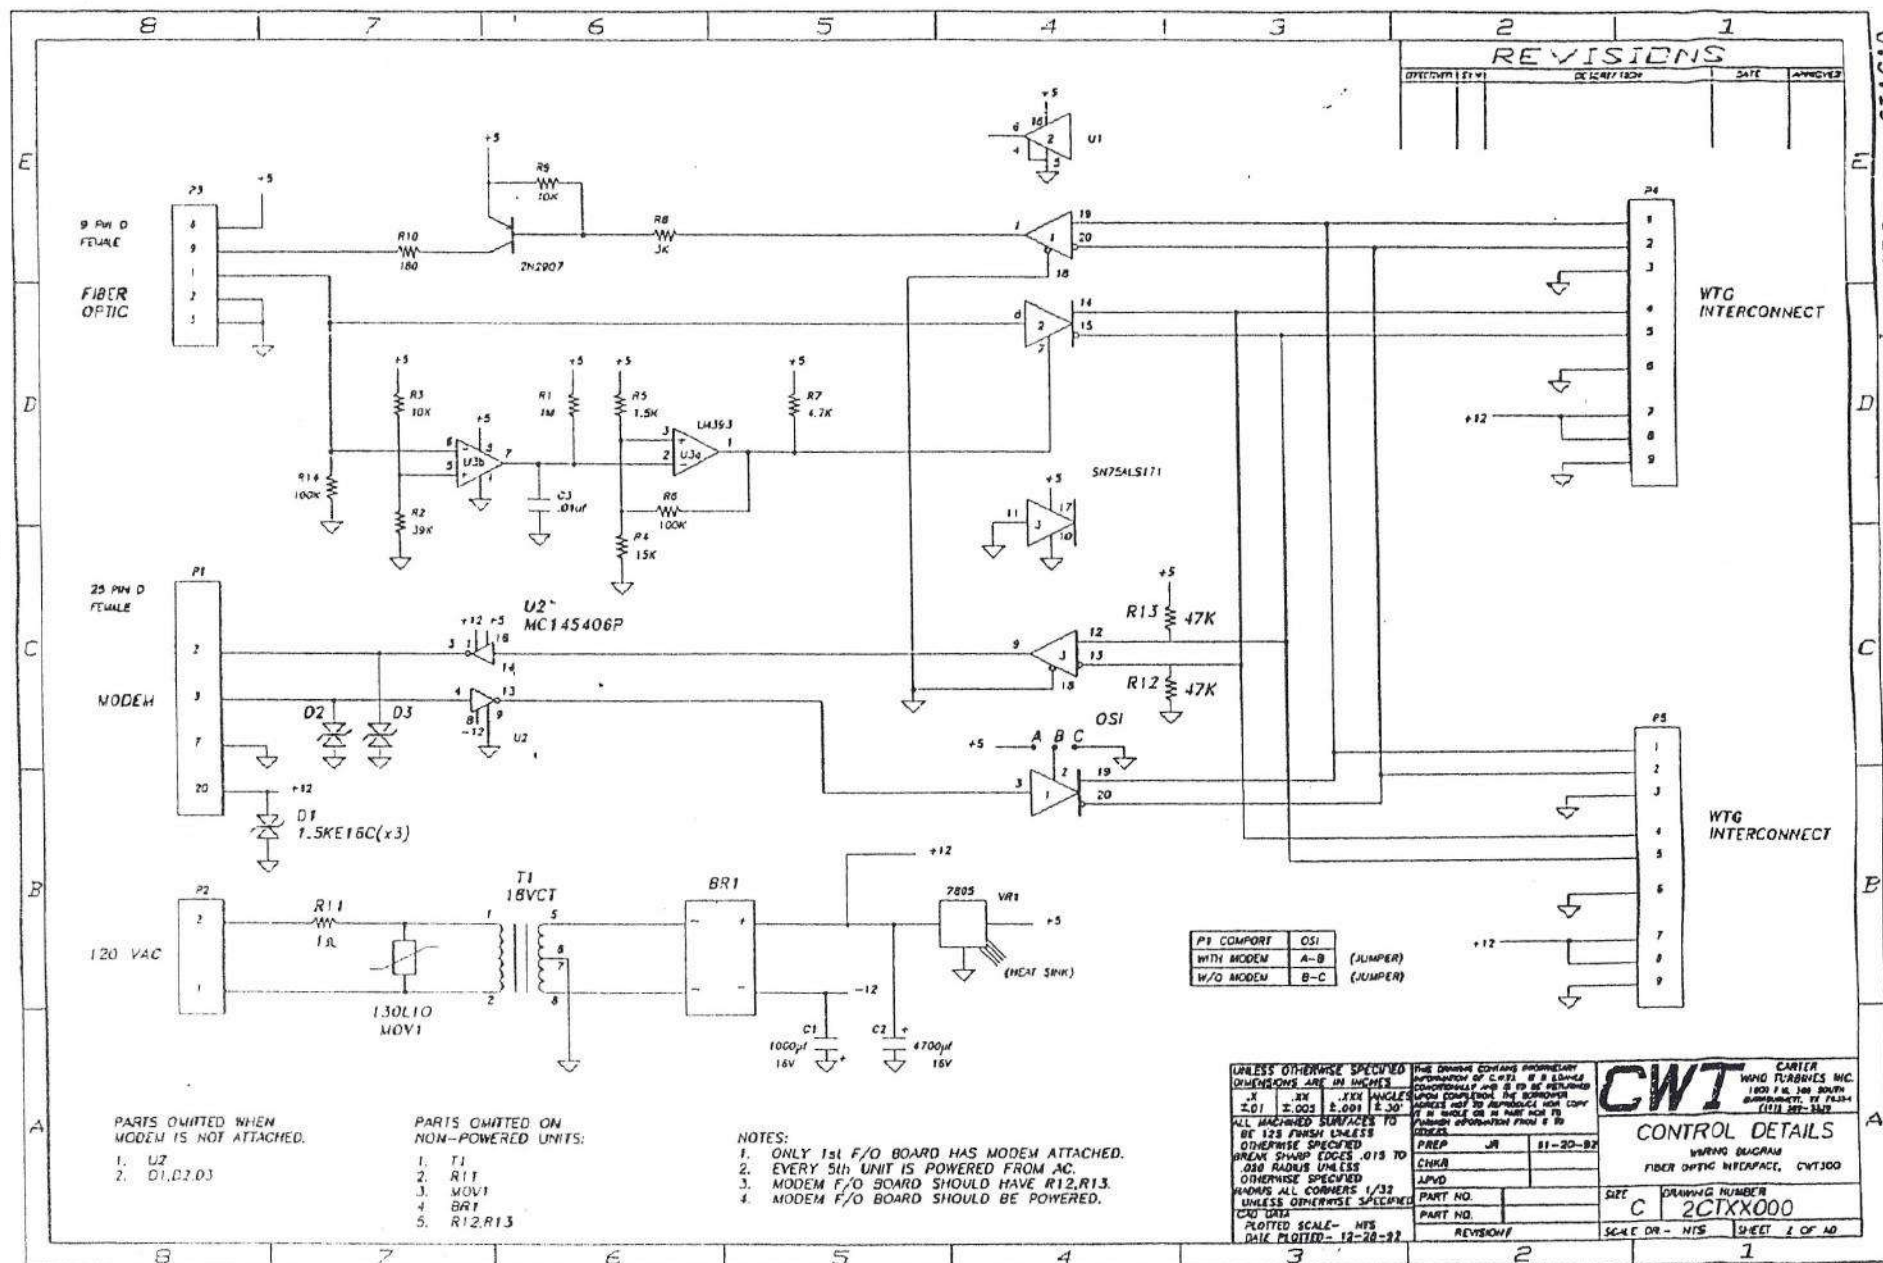


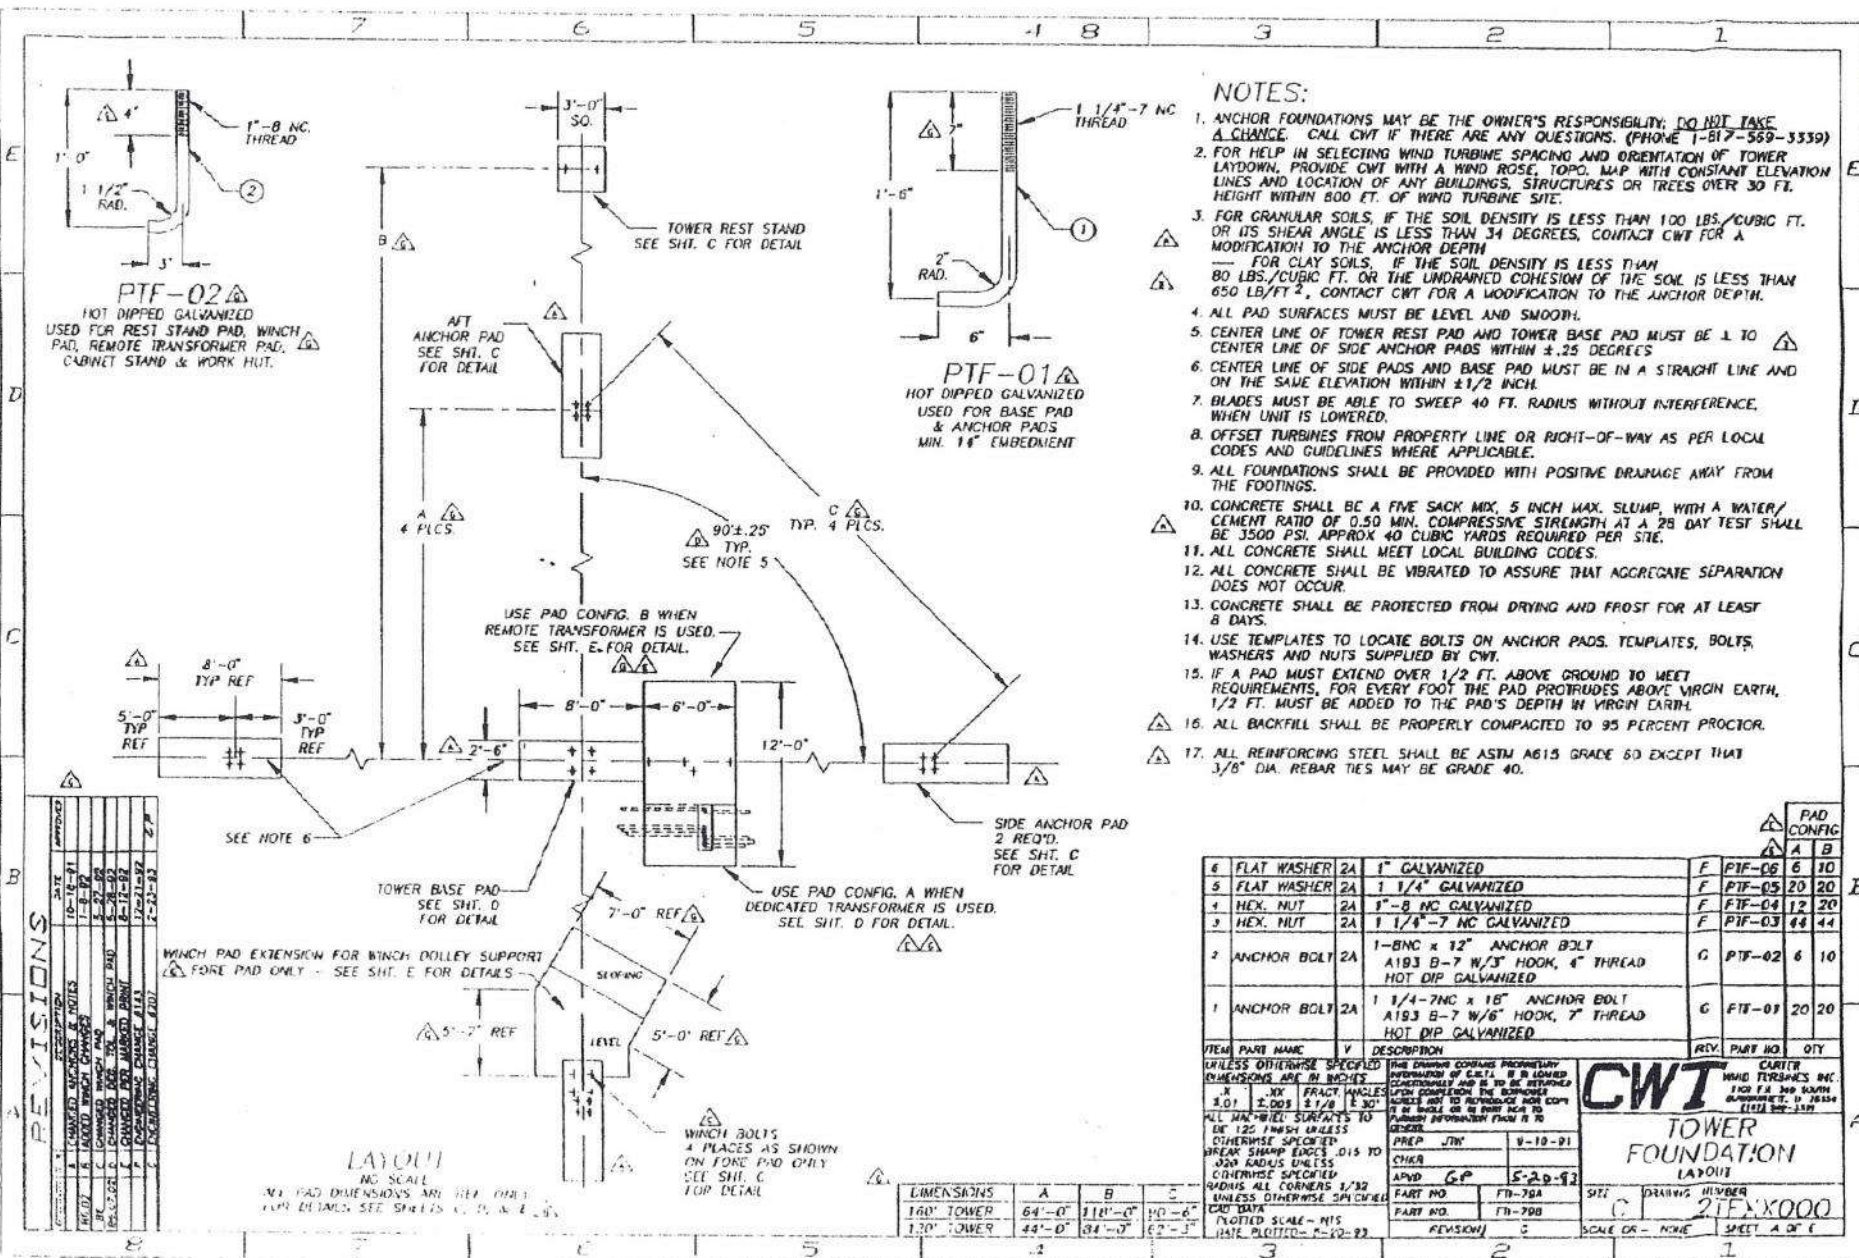

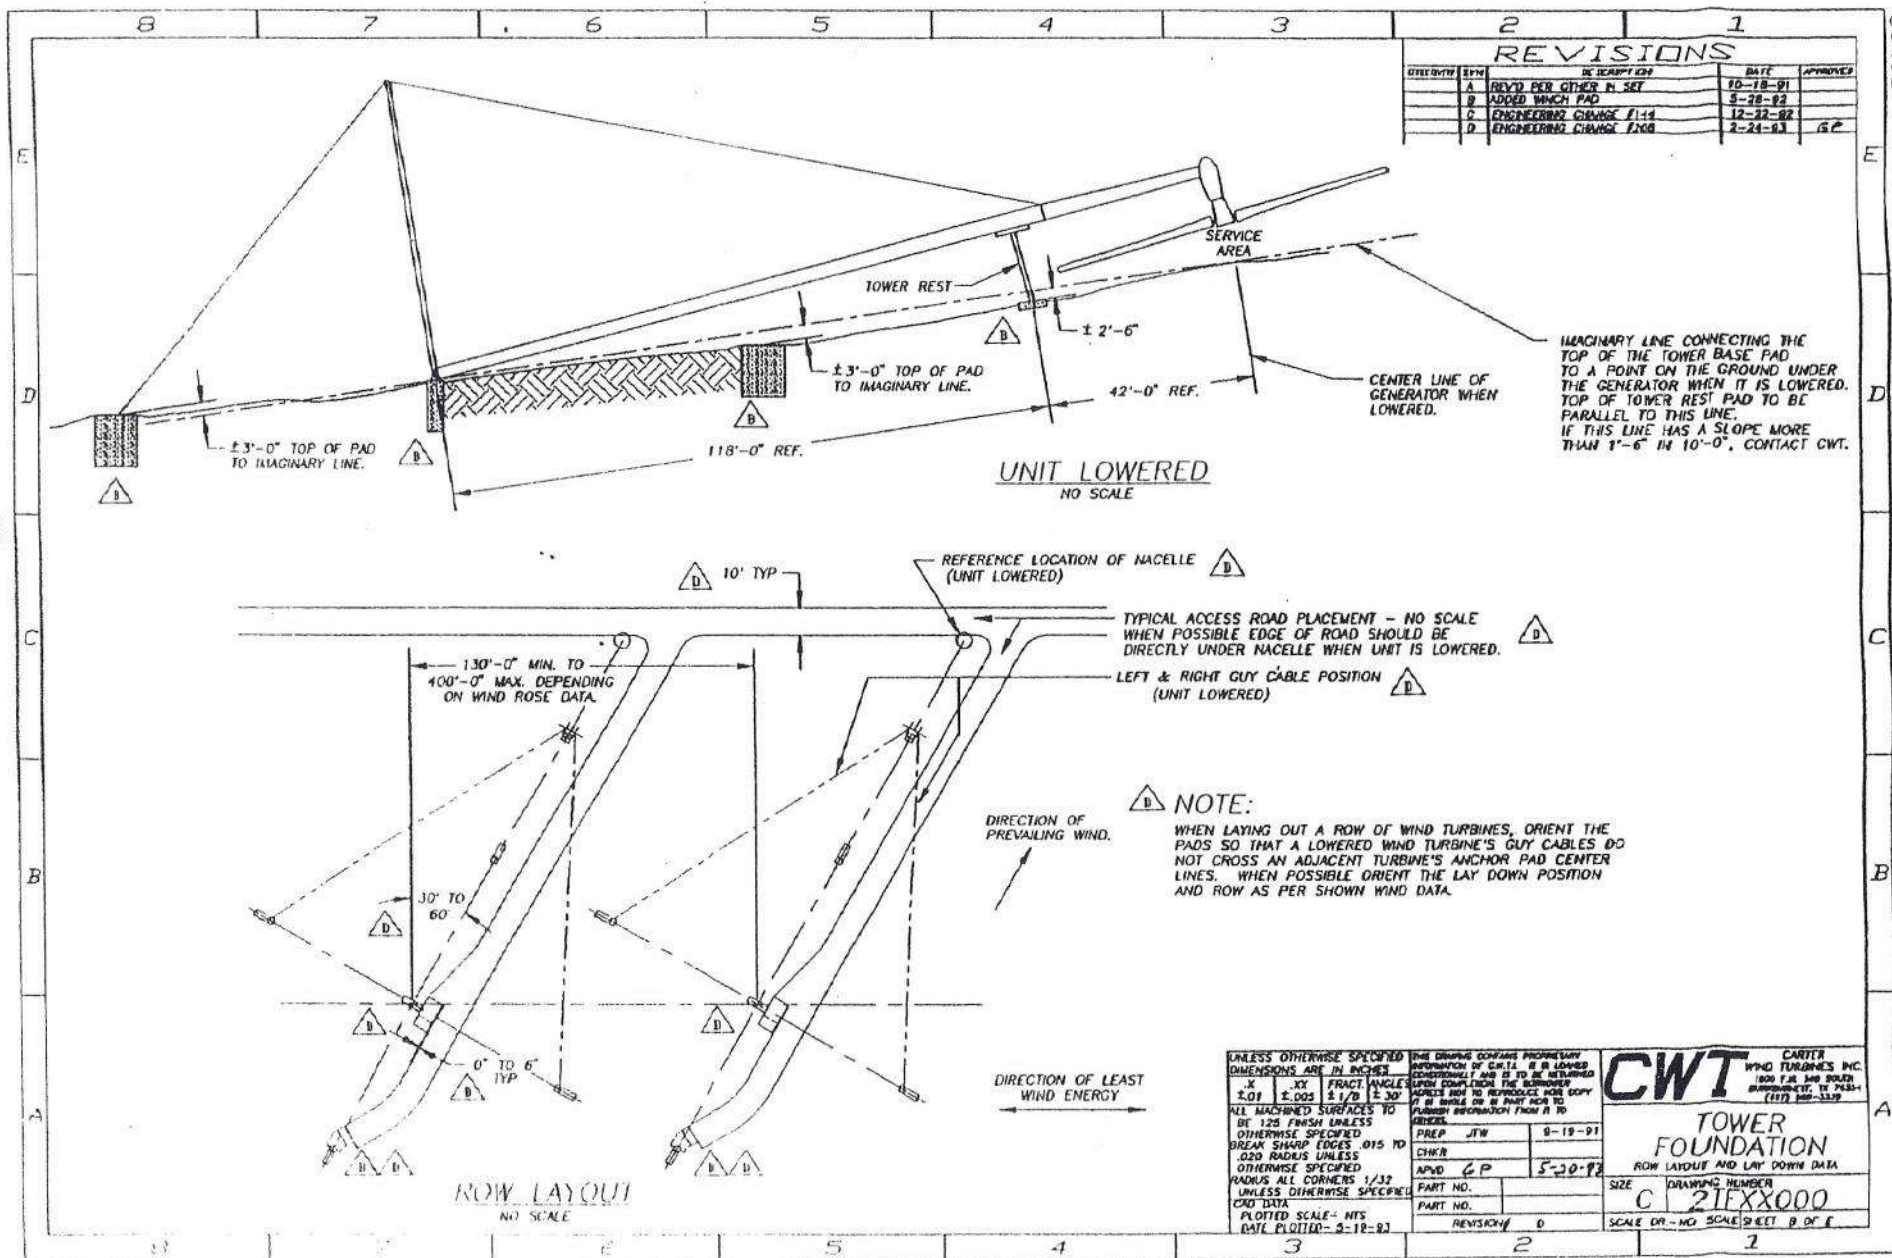

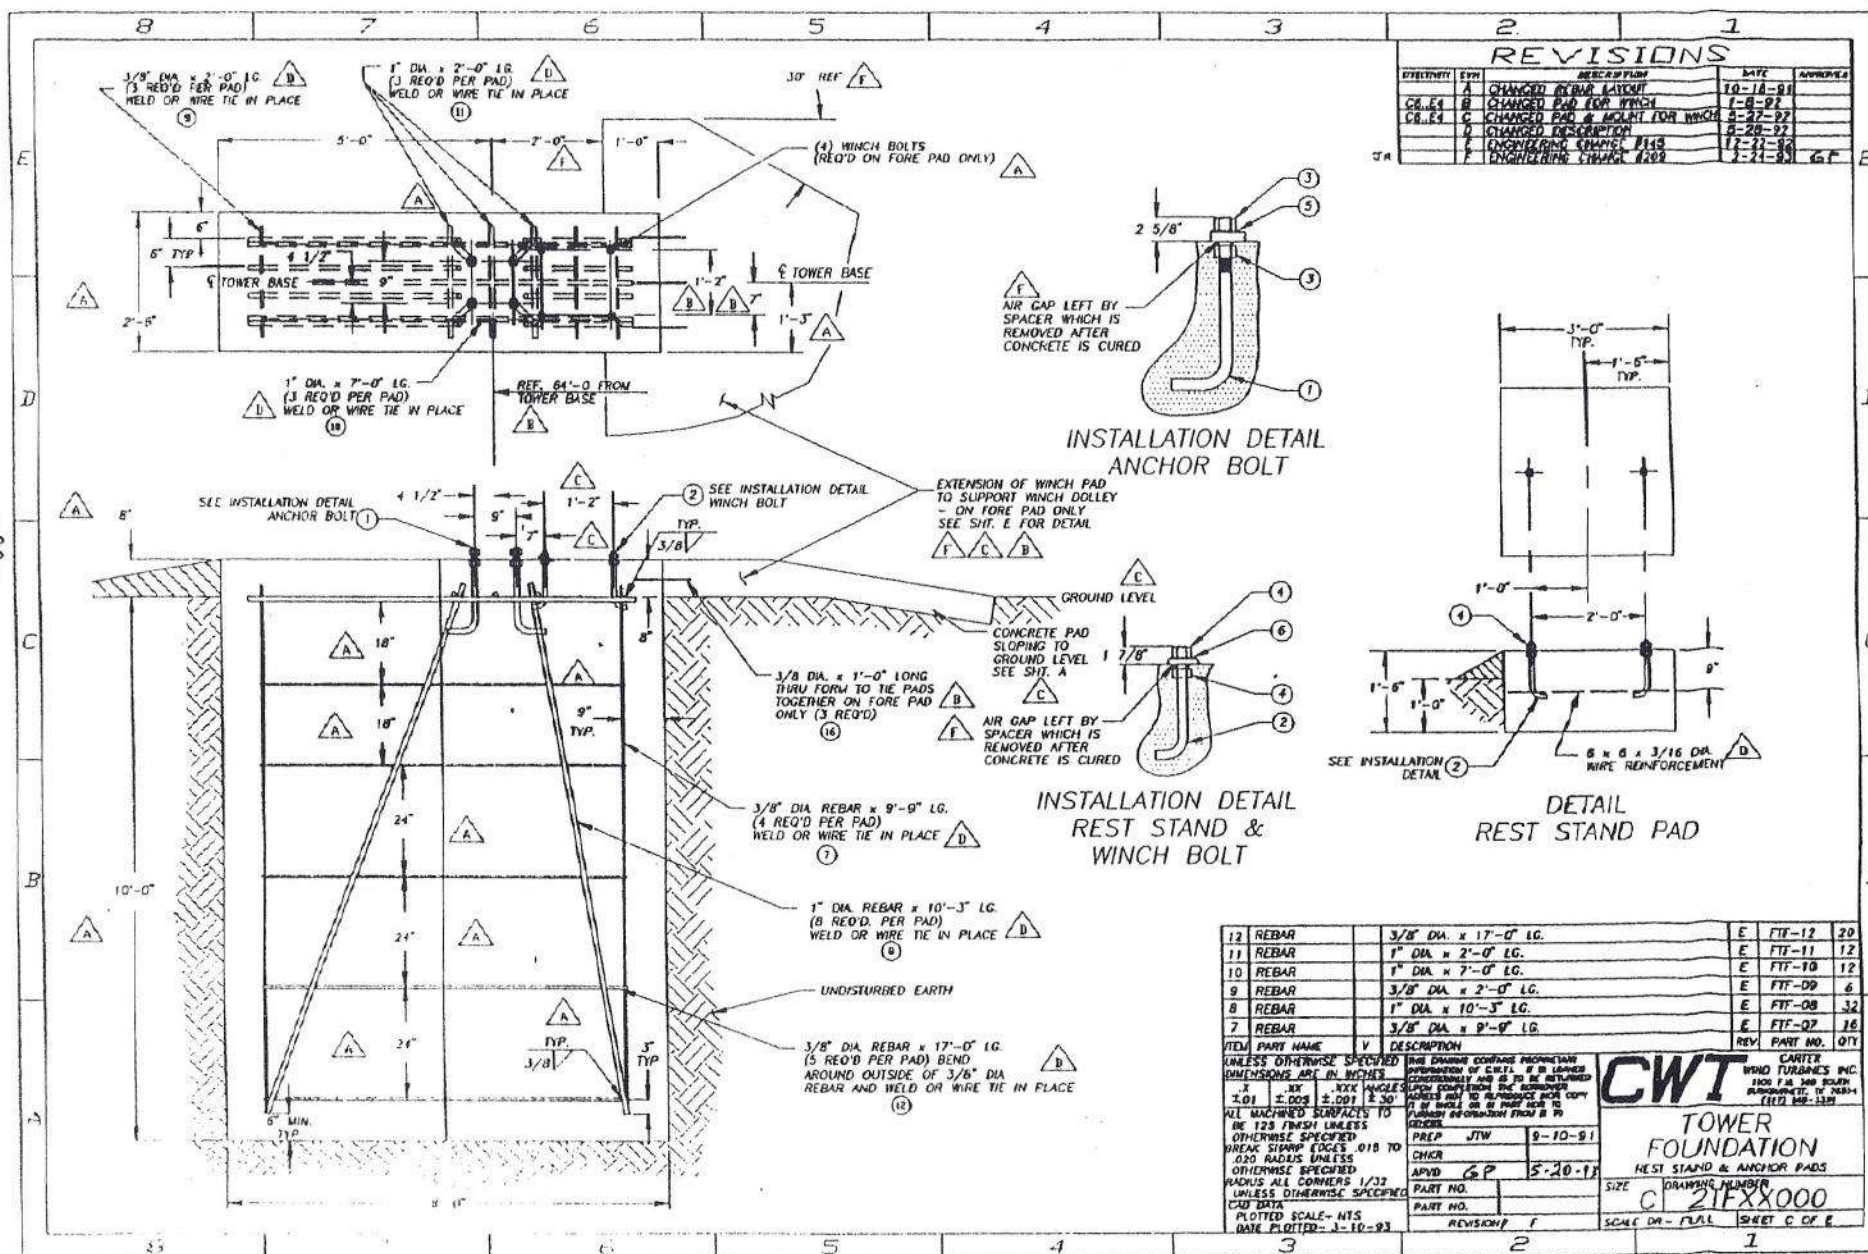

REVISIONS				
ITEM	SYMBOL	DESCRIPTION	DATE	APPROVED
A		CHANGED DEPTH	10-18-81	
B		CHANGED ITEM 18 QTY FROM 3 TO 8	1-8-82	
C		CHANGED WORKING IN DCS	4-28-82	
D		ENGINEERING CHANGE #1146	12-12-82	
E		ENGINEERING CHANGE #2117	3-1-83	GP

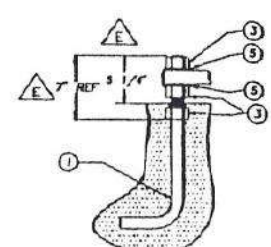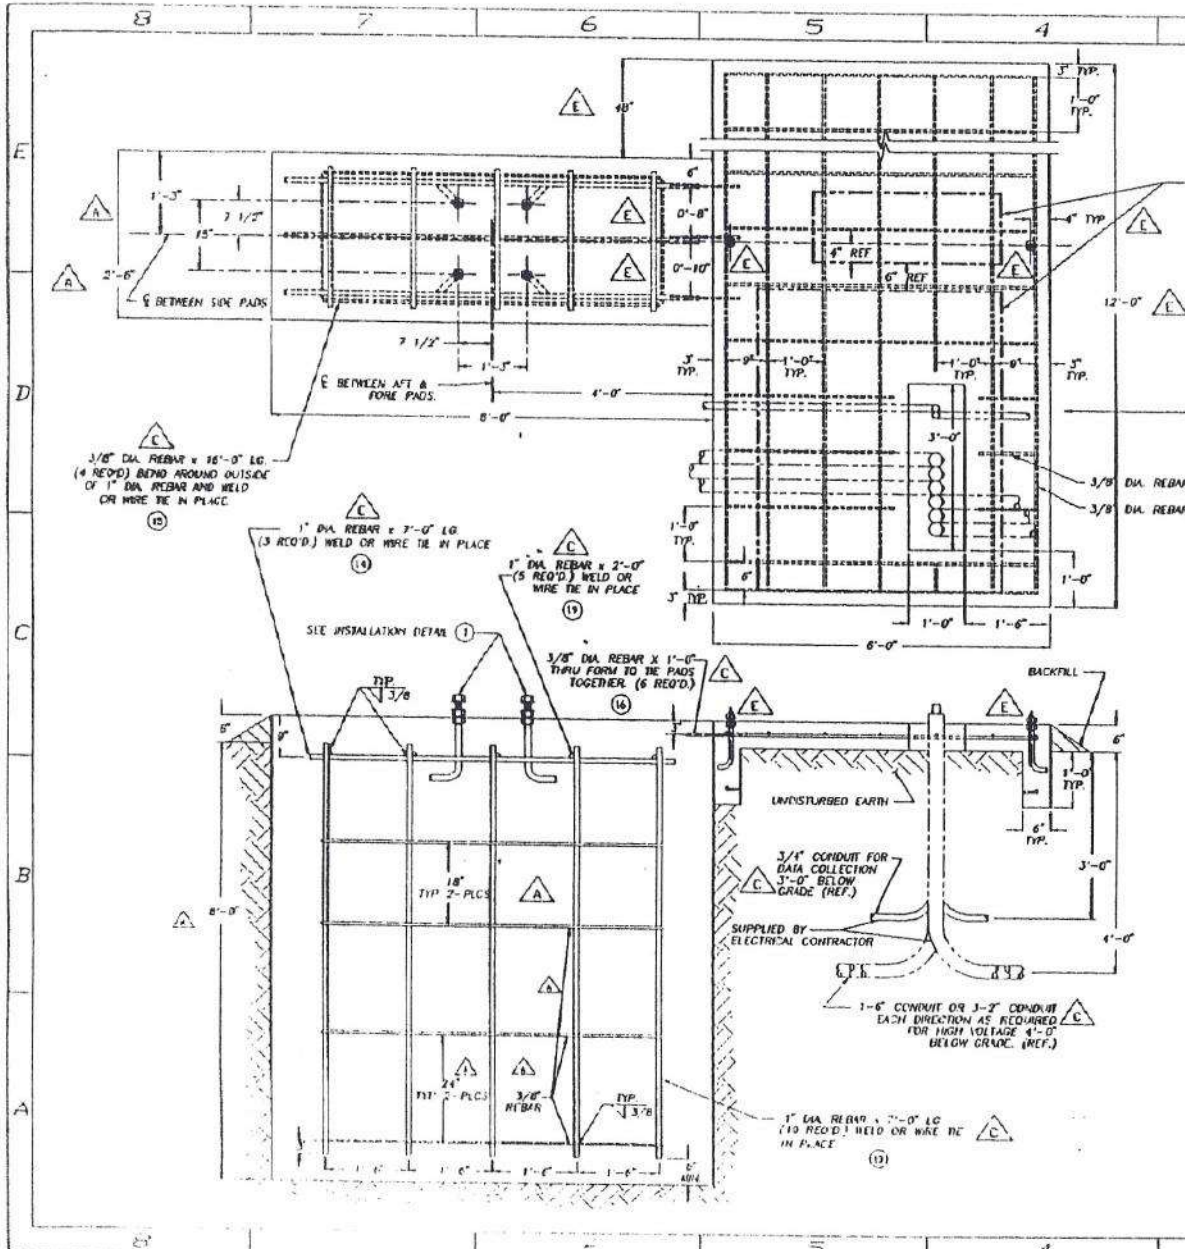

INSTALLATION DETAIL
BASE PAD BOLT

ITEM	PART NAME	DESCRIPTION	REV	PART NO.	QTY
12	REBAR	1" DIA x 2'-0" LG.	D	FTF-12	5
18	REBAR	3/8" DIA x 5'-6" LG. (CUT AS SHOWN TO CLEAR ELECTRICAL OPENING)	E	FTF-18	15
17	REBAR	3/8" DIA x 11'-6" LG. (CUT AS SHOWN TO CLEAR ELECTRICAL OPENING)	E	FTF-17	8
18	REBAR	3/8" DIA x 1'-0" LG.	D	FTF-18	6
15	REBAR	3/8" DIA x 17'-0" LG. (BEHIND AS SHOWN)	D	FTF-15	1
14	REBAR	1" DIA x 7'-0" LG.	D	FTF-14	3
13	REBAR	1" DIA x 7'-0" LG.	D	FTF-13	10
16	REBAR	1" DIA x 7'-0" LG.	D	FTF-16	10

UNLESS OTHERWISE SPECIFIED	ALL MATERIAL SURFACES TO BE 1/25 FINISH UNLESS OTHERWISE SPECIFIED	ALL MATERIAL SURFACES TO BE 1/25 FINISH UNLESS OTHERWISE SPECIFIED




CWT CARTER
TOWER FOUNDATION
TRANSFORMER & BASE PADS

SIZE: 21X2000
SCALE: 1/4" = 1'-0"

DATE: 5-20-83


REVISIONS				
REVISION	DATE	BY	APP'D	DESCRIPTION
1	12-27-92	GP		ENGINEERING CHANGE #149
2	2-25-93	GP		ENGINEERING CHANGE #210

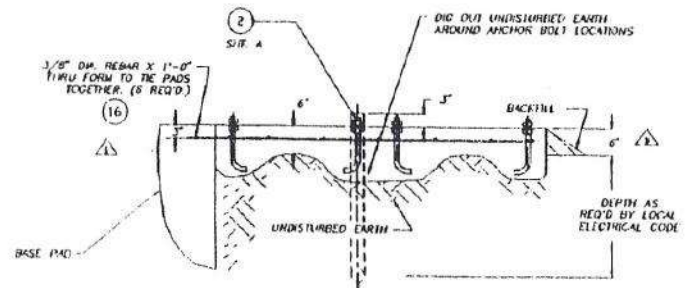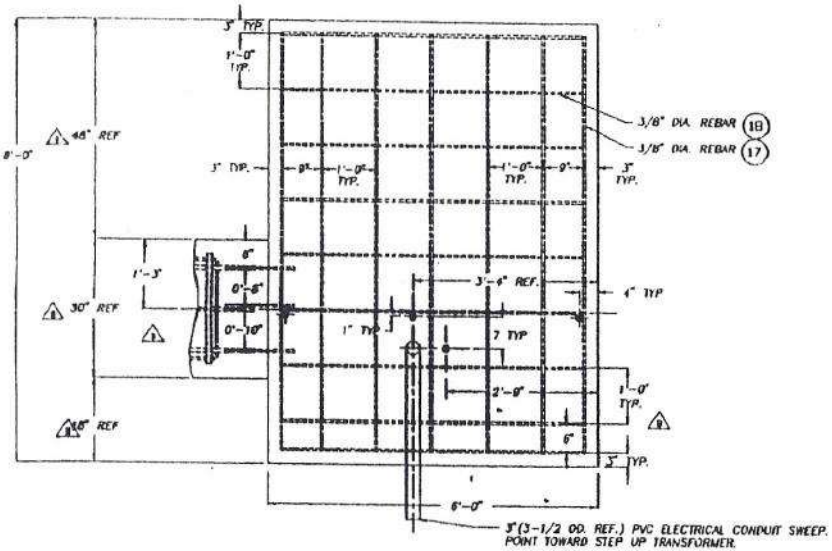

CONTROL CABINET PAD

CONFIGURATION B - REMOTE TRANSFORMER

LOCATE BOLTS (SUPPLIED BY CWT) AND 3" PVC SWEEP WITH TEMPLATE. BOLT POSITION IMPORTANT TO THE CONTROLLER & CABINET STAND AND ALSO TEMPORARY WORK BUILDING.

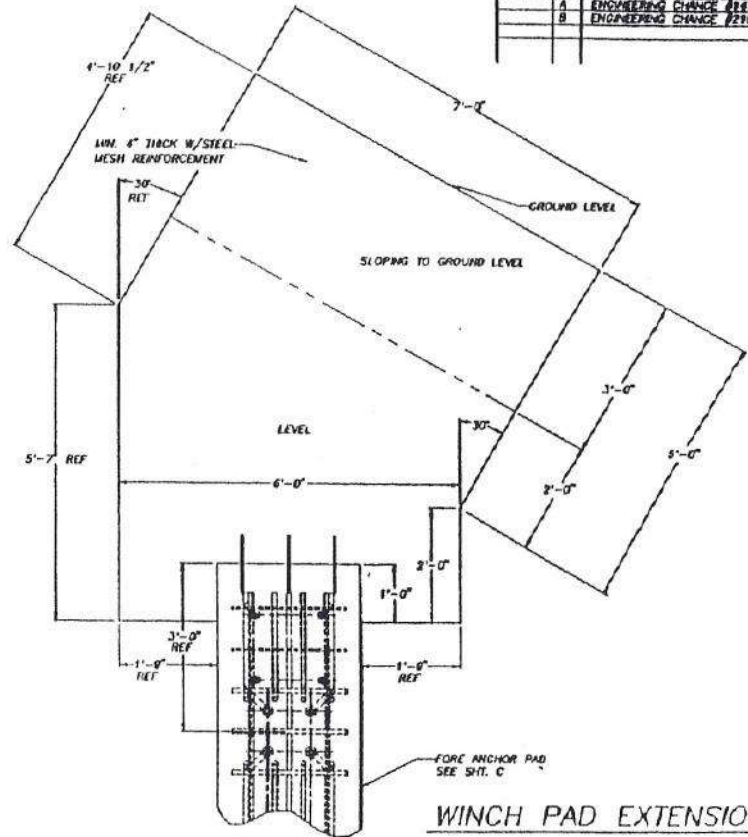

WINCH PAD EXTENSION

ITEM	PART NAME	QTY	REVISION	PART NO.	QTY
10	CAB. SWEEP	1			
11	REBAR	1			
12	REBAR	1			
CWT CARTER
TOWER FOUNDATION
TRANSFORMER & WINCH PADS
DRAWING NUMBER
C 21FXX000
SCALE: 1/4" = 1'-0"

